



Tidewater I
Front Elevation
Scale: 1/4" = 1'-0"



Tidewater I
Right Side Elevation
Scale: 1/4" = 1'-0"




Tidewater I
Rear Elevation

Scale: 1/4" = 1'-0"



Tidewater I
Left Side Elevation

Scale: 1/4" = 1'-0"

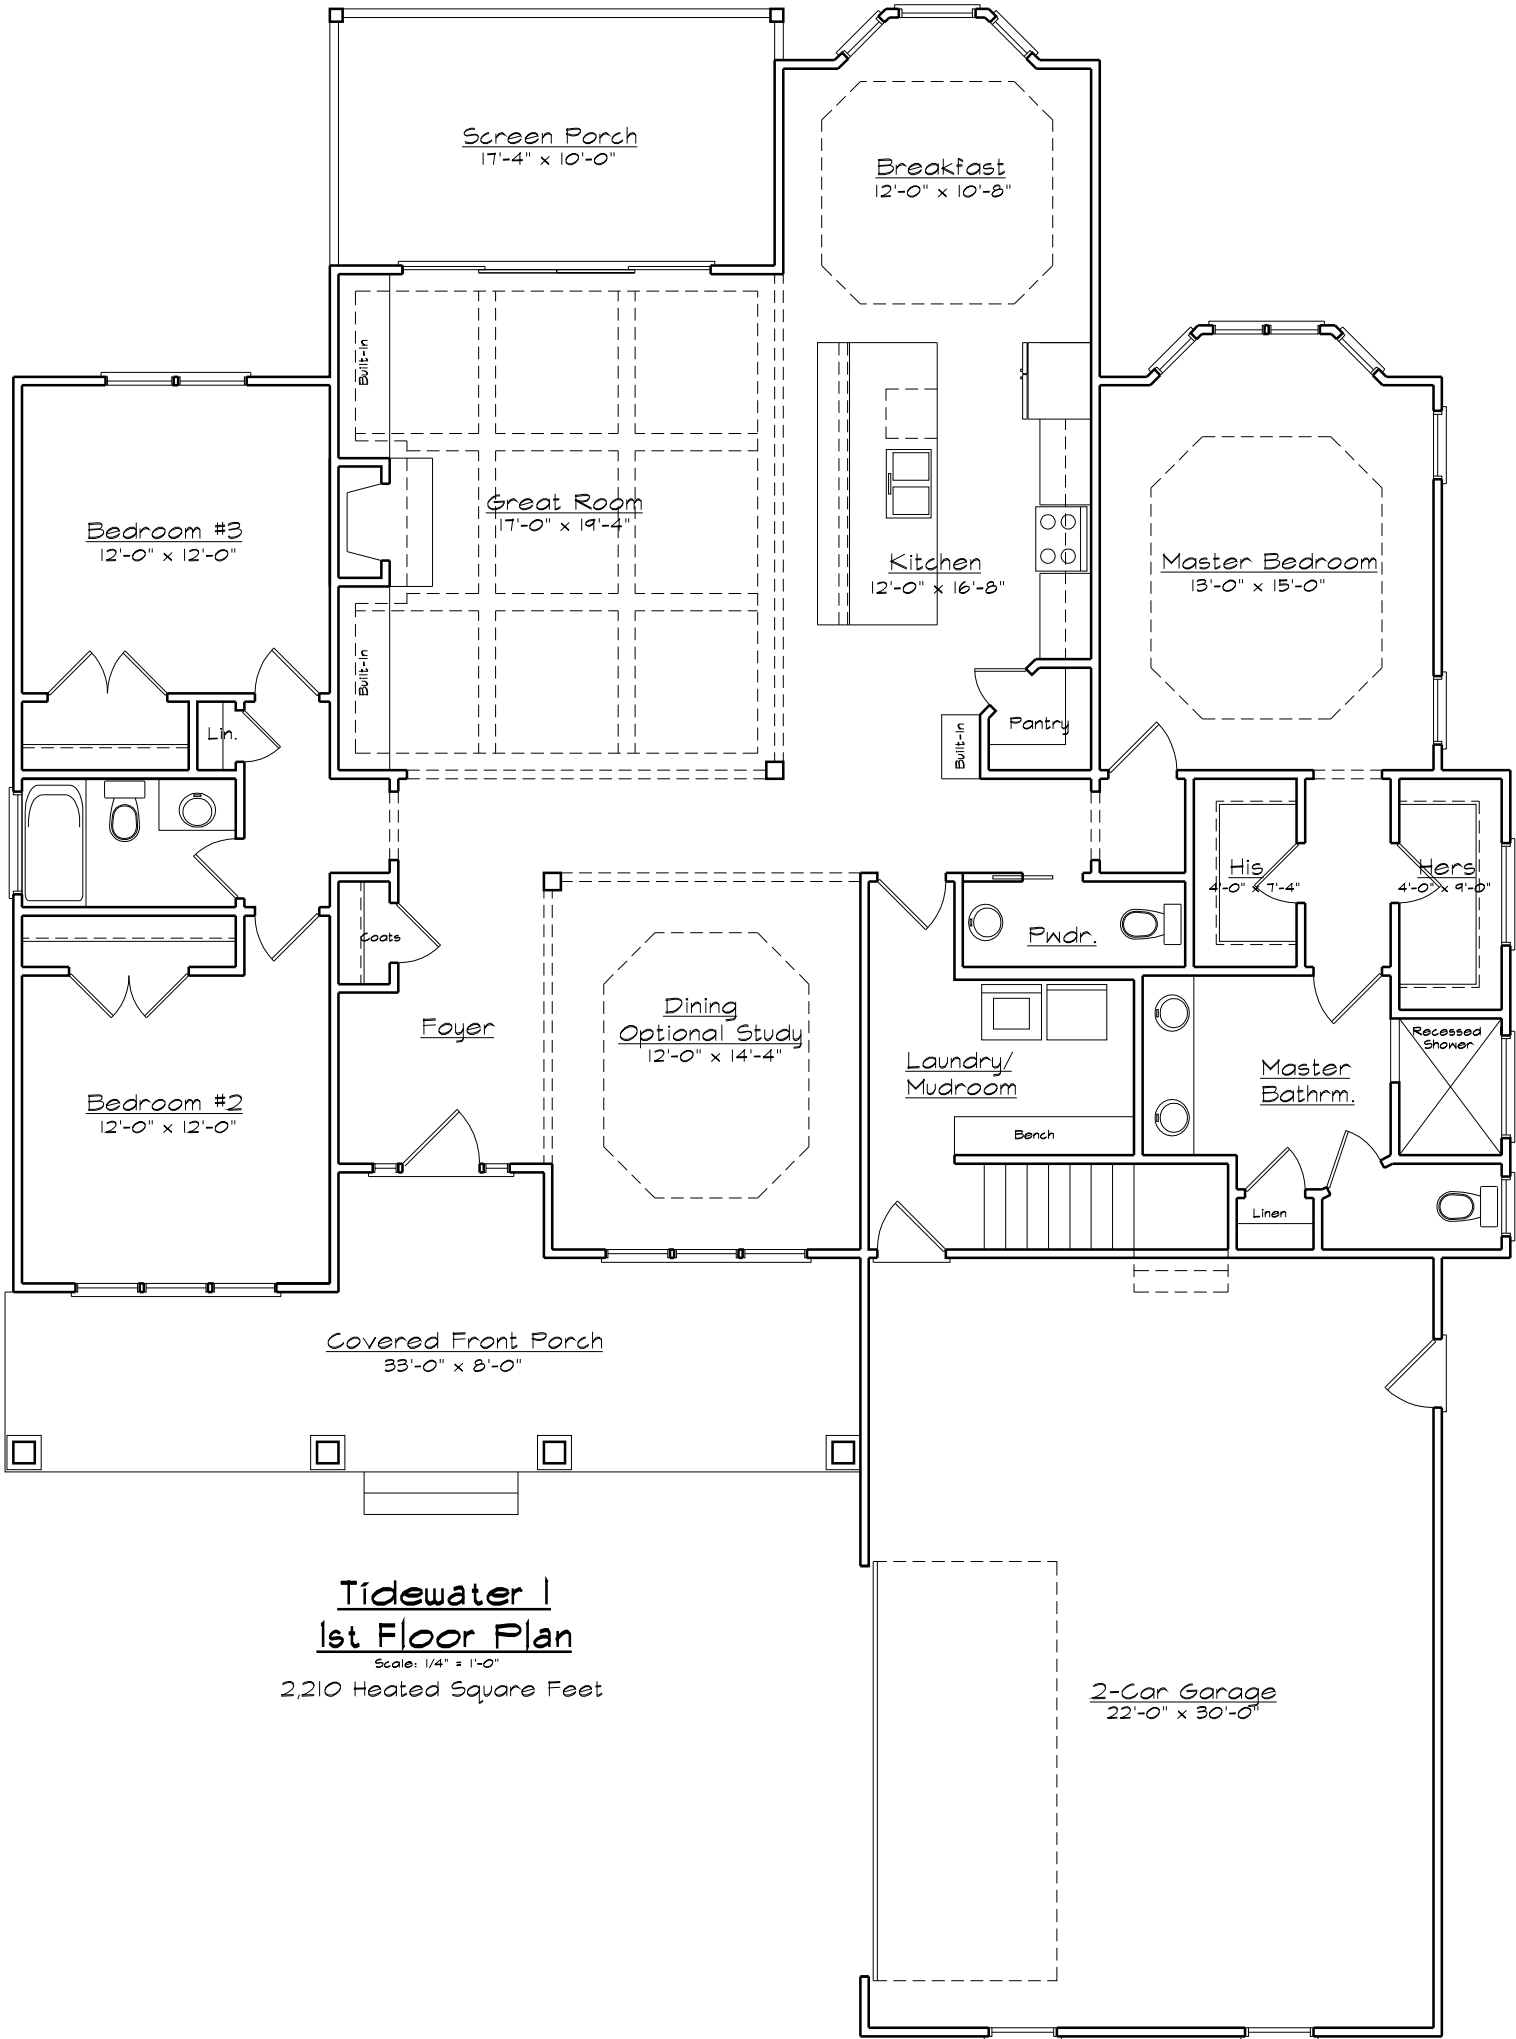


**Tidewater 1
1st Floor Plan**

Scale: 1/4" = 1'-0"

2,210 Heated Square Feet

2-Car Garage
22'-0" x 30'-0"

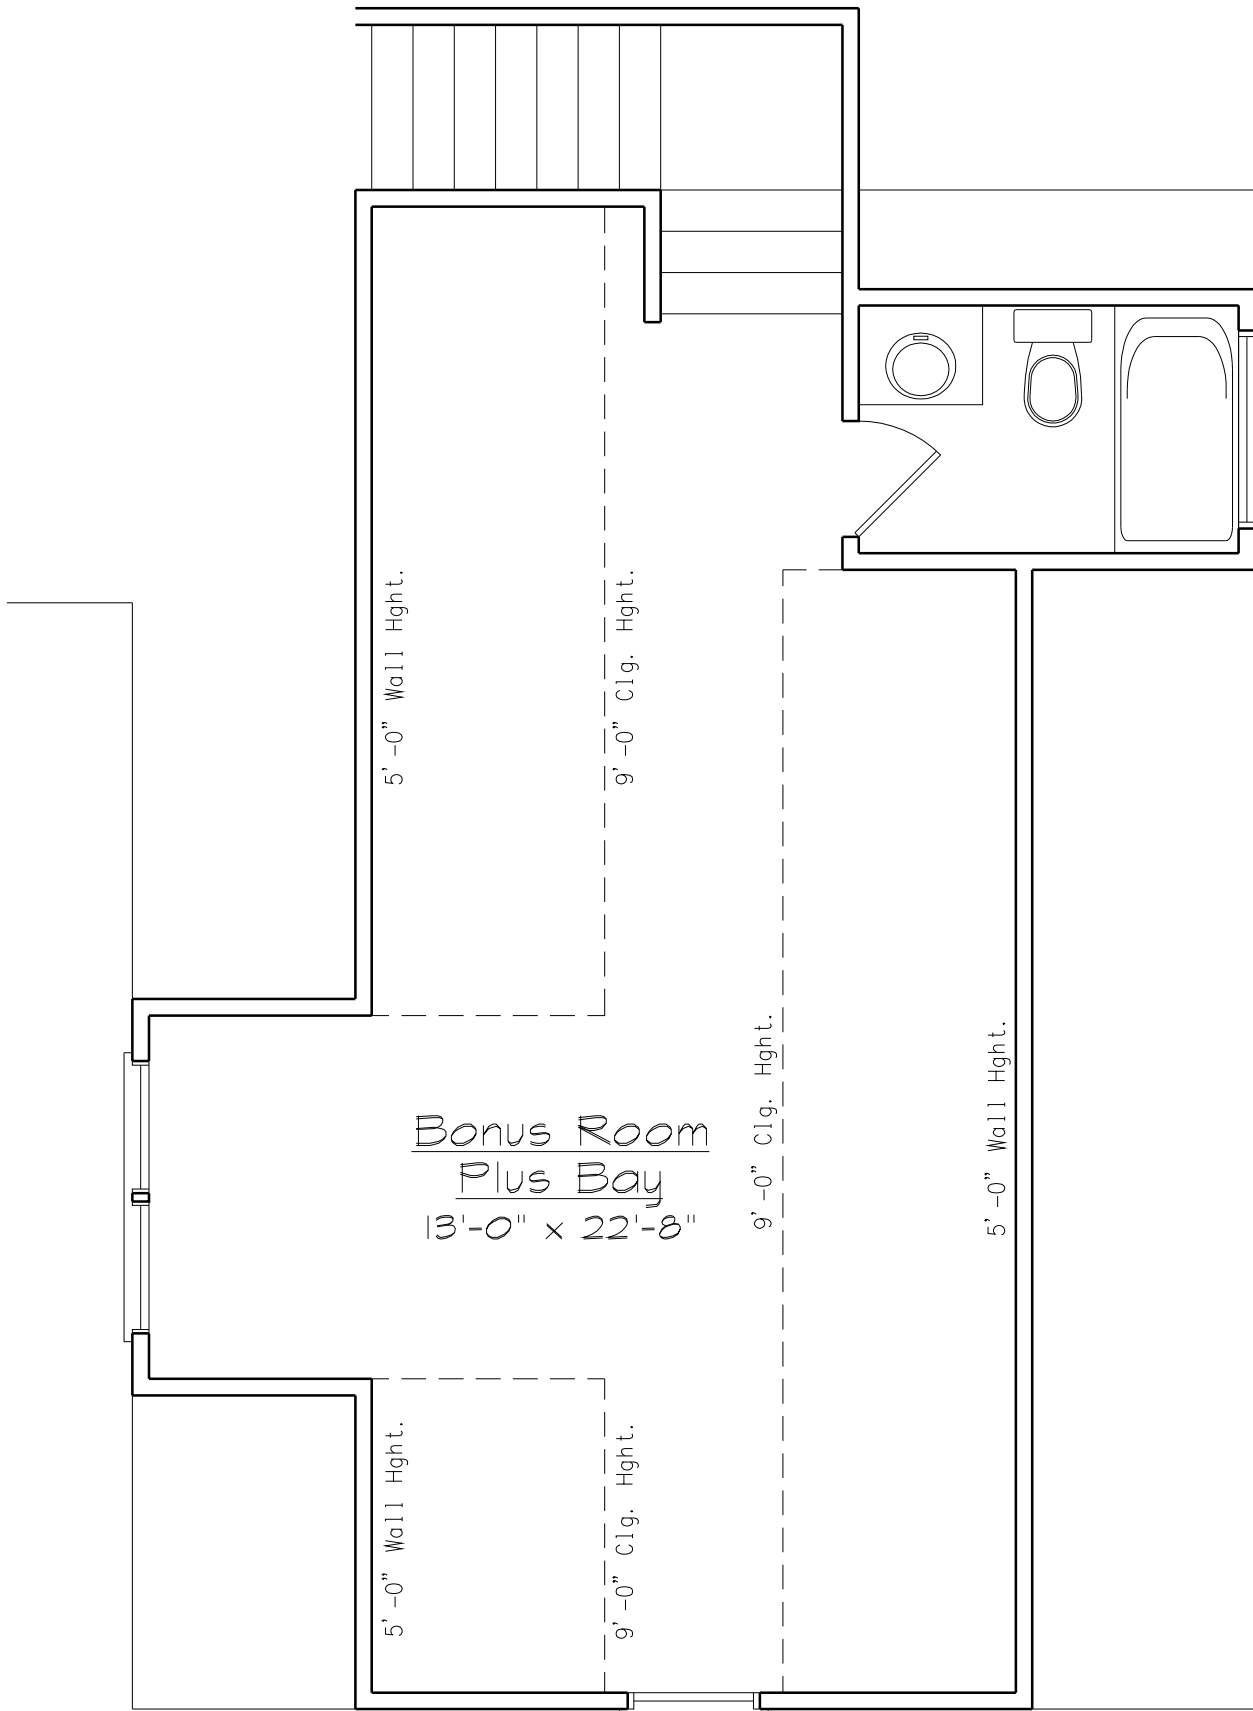

Tidewater I Bonus Room Plan

Scale: 1/4" = 1'-0"

464 Heated Square Feet