



Tidewater II
Front Elevation
Scale: 1/4" = 1'-0"




Tidewater II
Right Side Elevation
Scale: 1/4" = 1'-0"



Tidewater II
Rear Elevation
Scale: 1/4" = 1'-0"



Tidewater II
Left Side Elevation
Scale: 1/4" = 1'-0"

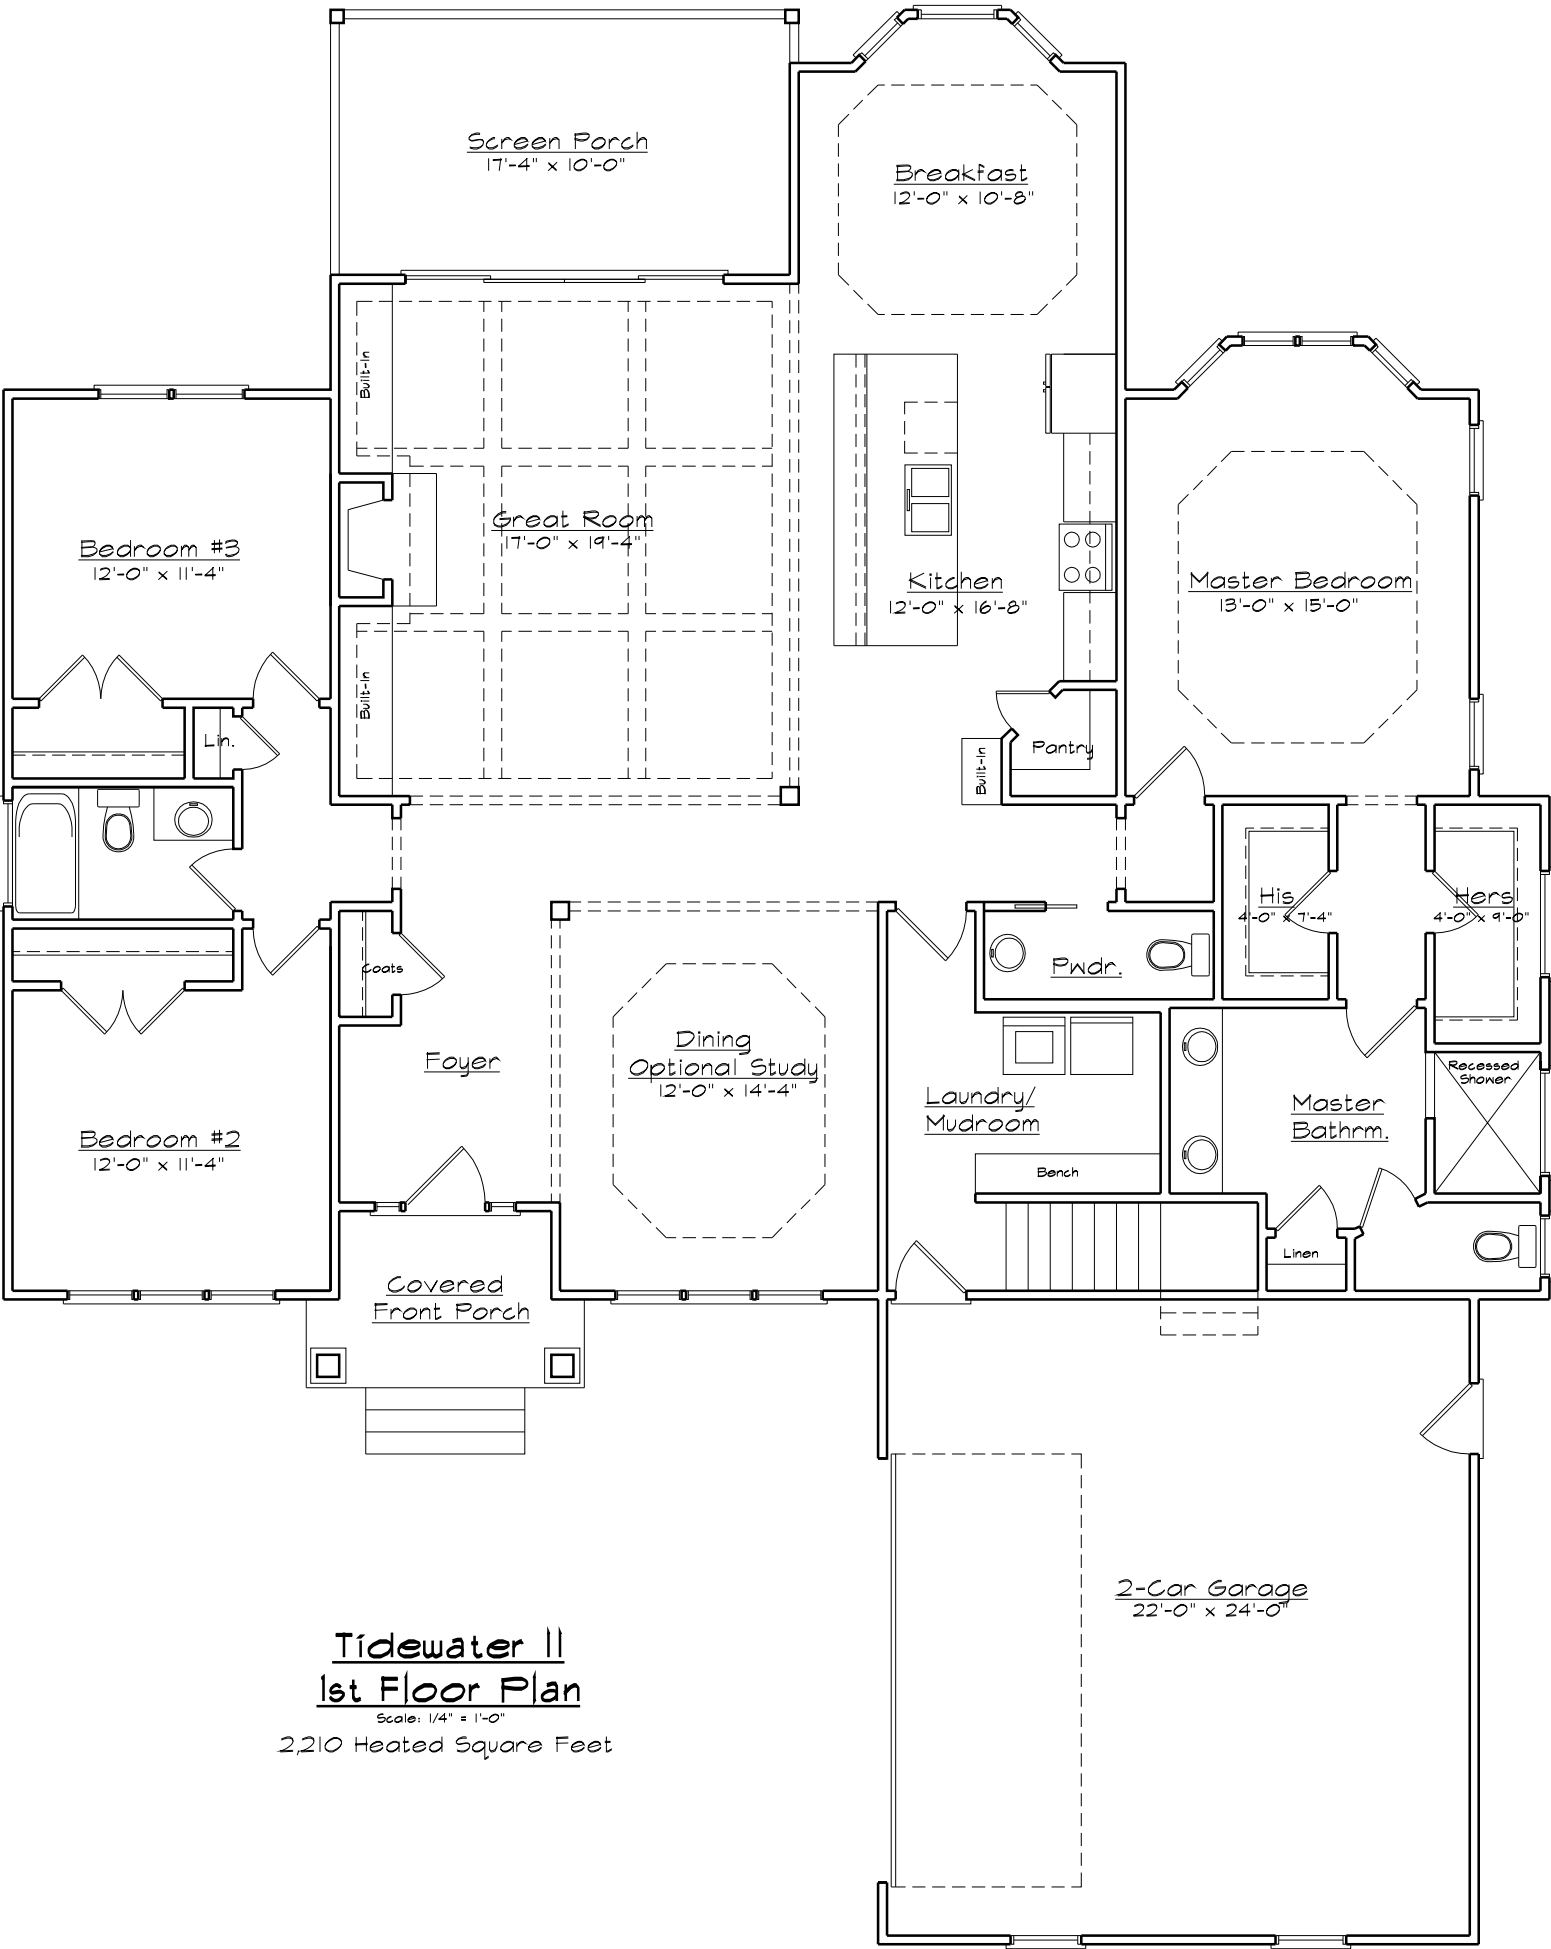

Tidewater II
1st Floor Plan

Scale: 1/4" = 1'-0"

2,210 Heated Square Feet

